


P STREET NW

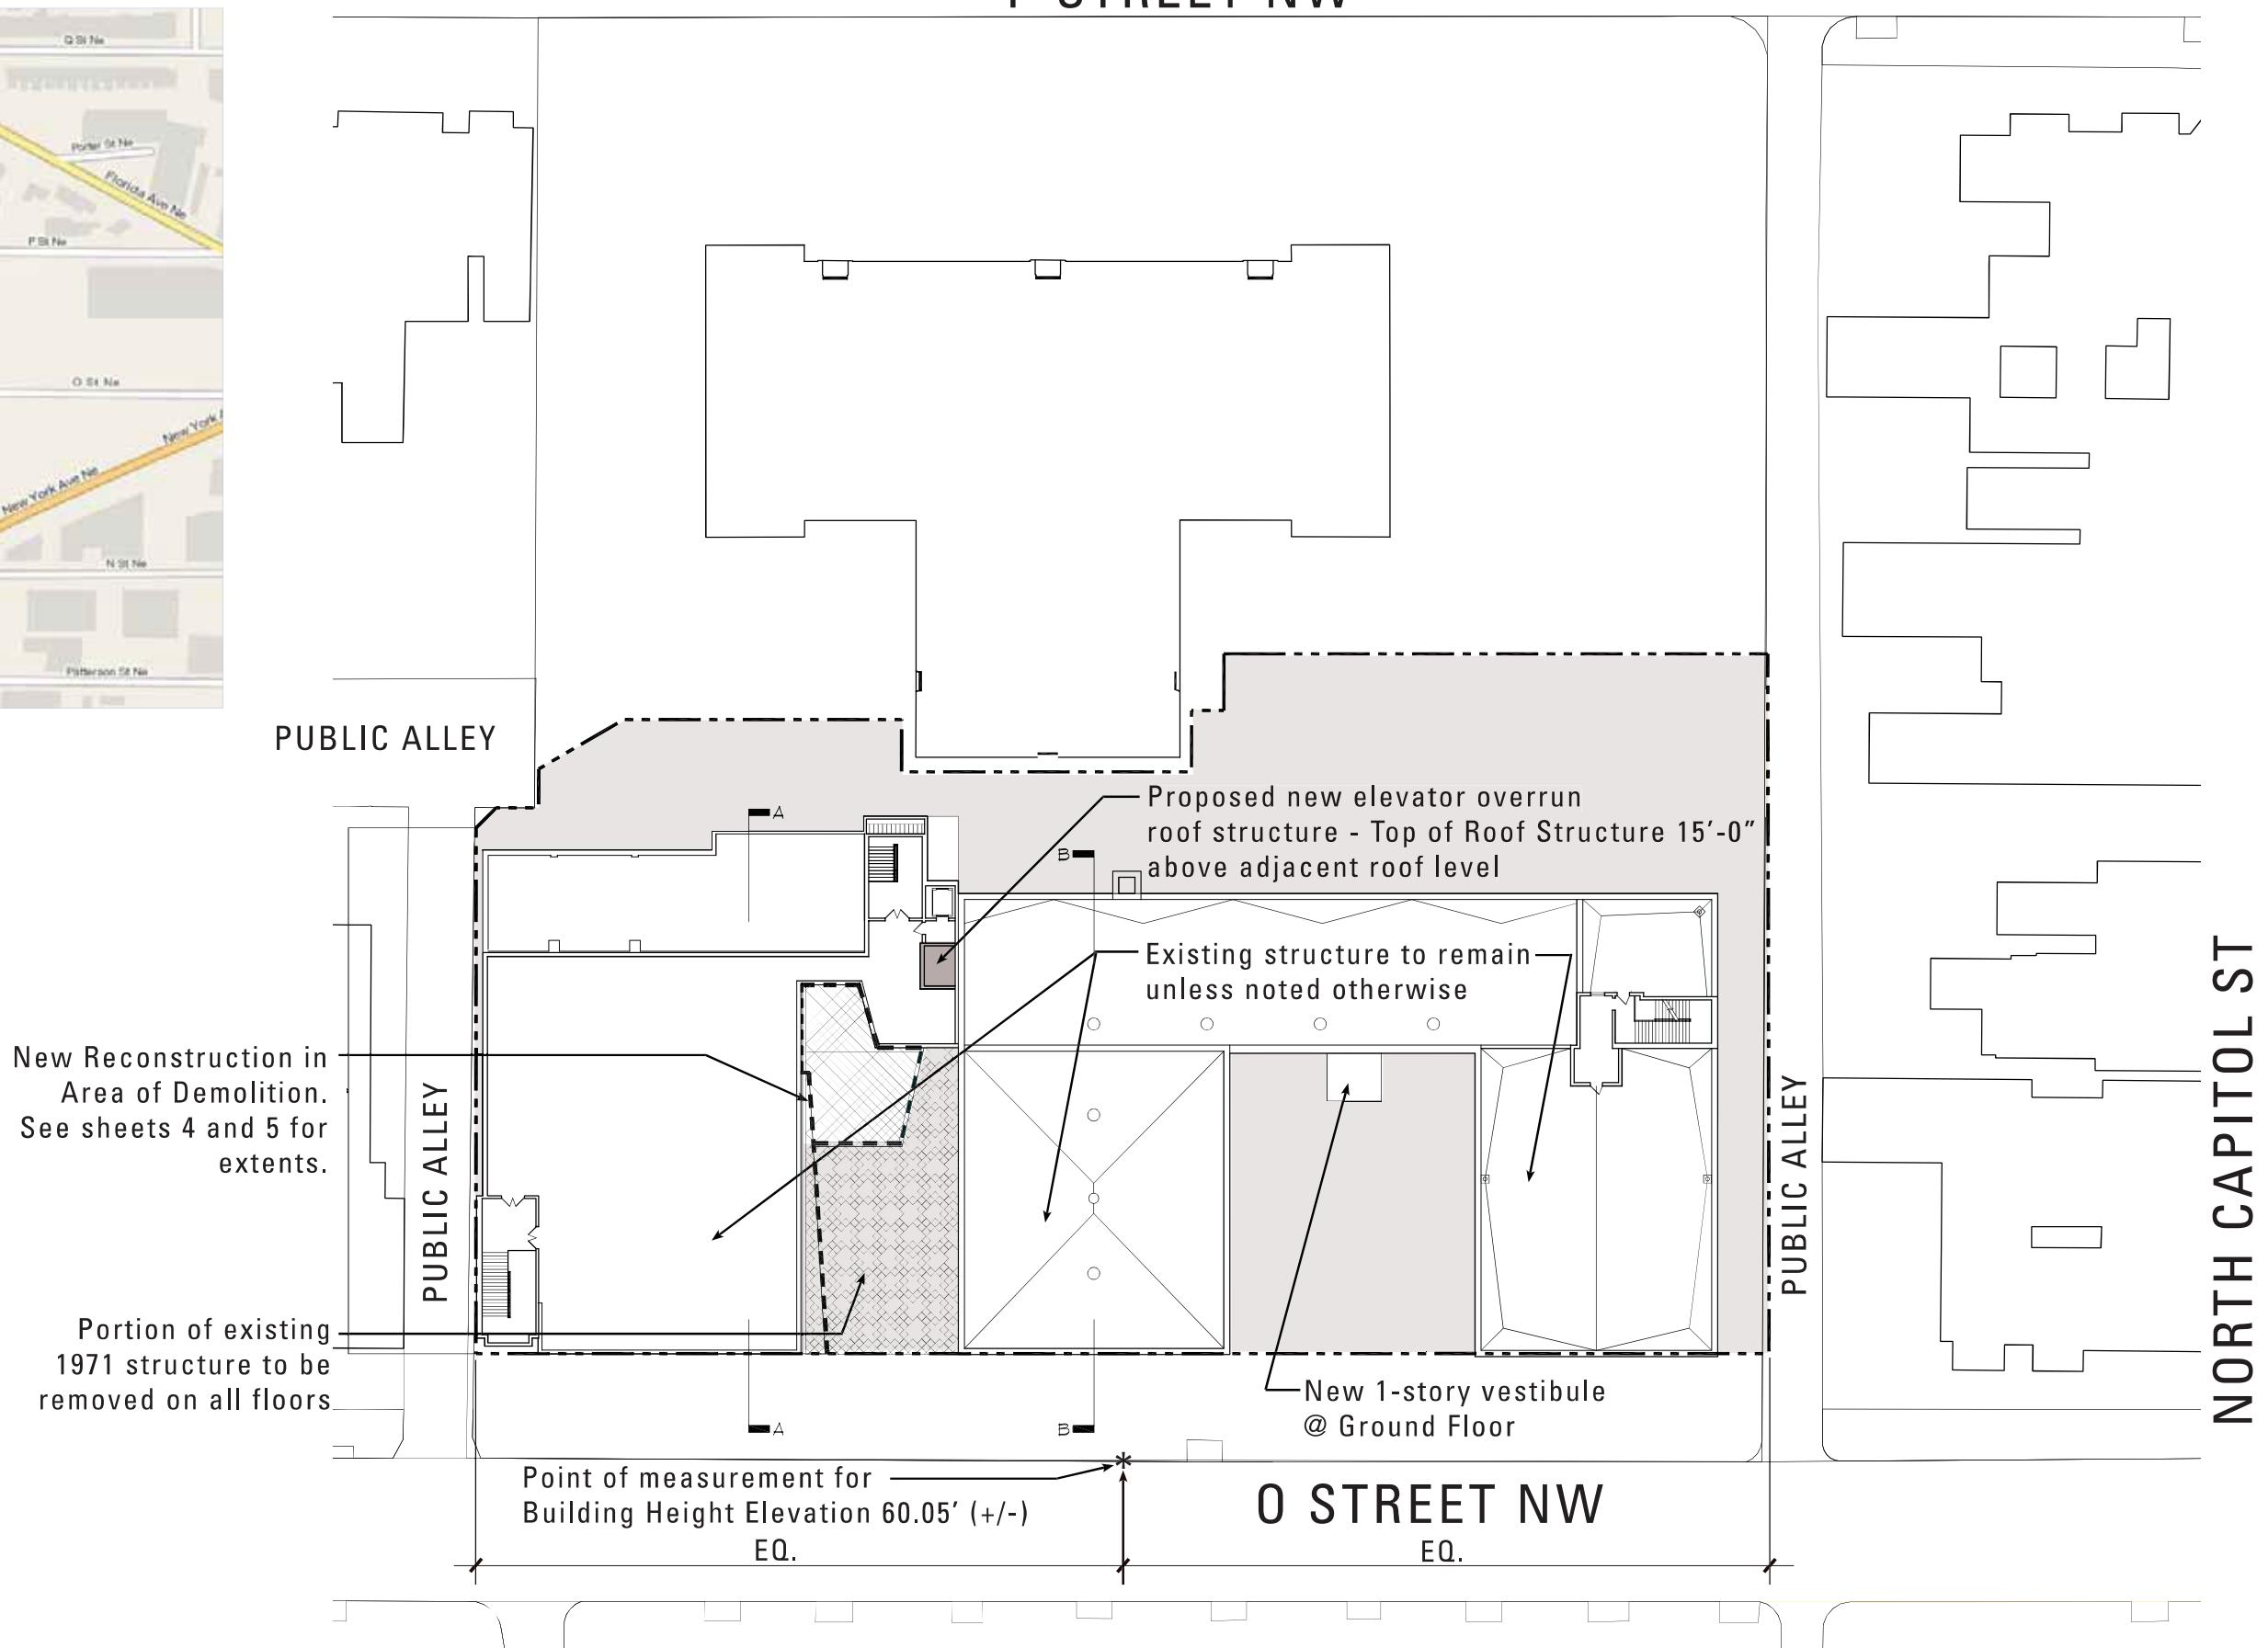

VICINITY MAP



House of Lebanon

27 O Street, NW, Washington, DC

MM Washington Redevelopment Partners LLC





1

PROPOSED BLOCK PLAN

5.11.11

Copyright © 2011

CUNNINGHAM | QUILL ARCHITECTS

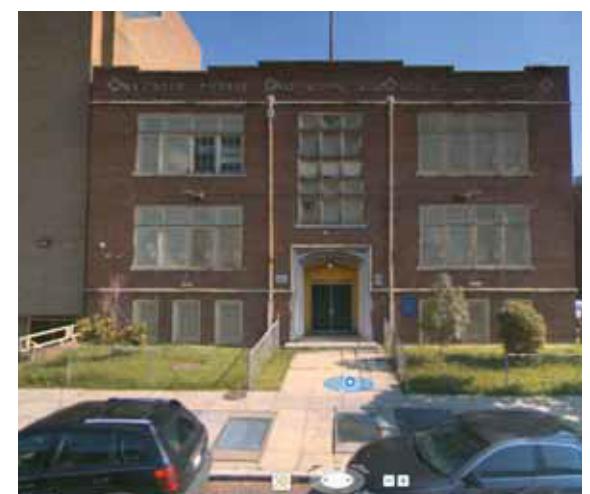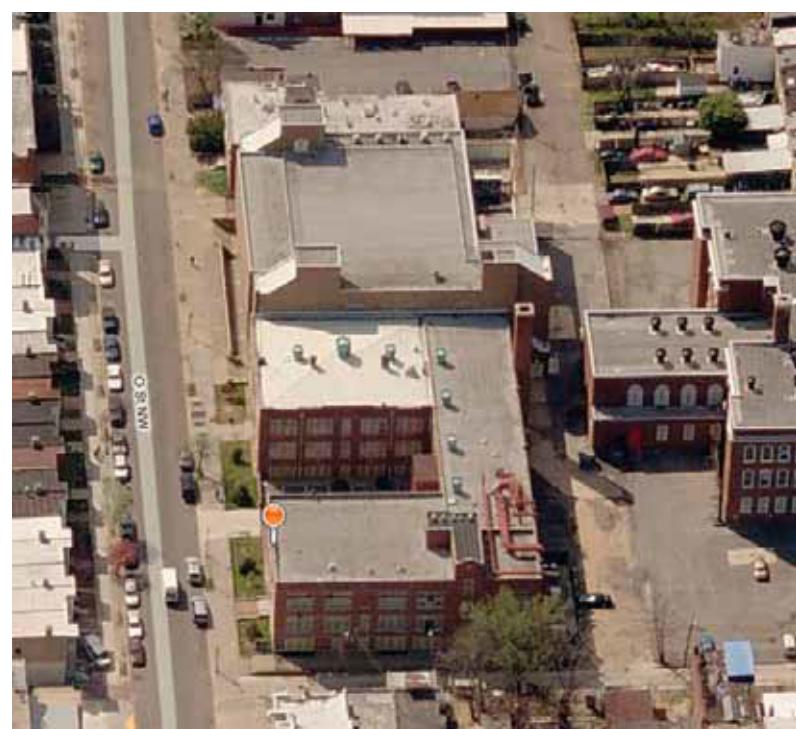

House of Lebanon

27 O Street, NW, Washington, DC

MM Washington Redevelopment Partners LLC





2

Existing Conditions Photos

5.11.11

Copyright © 2011

CUNNINGHAM | QUILL ARCHITECTS

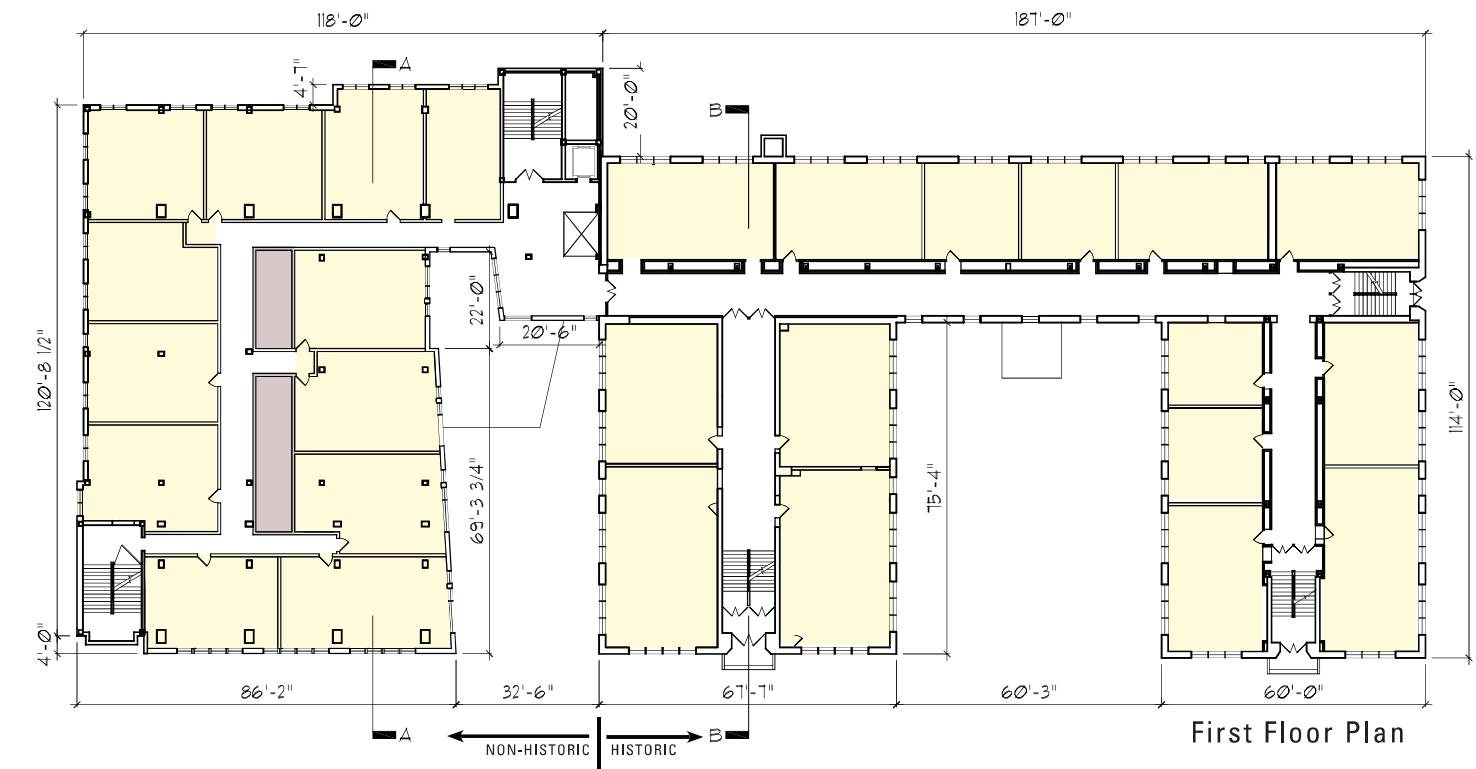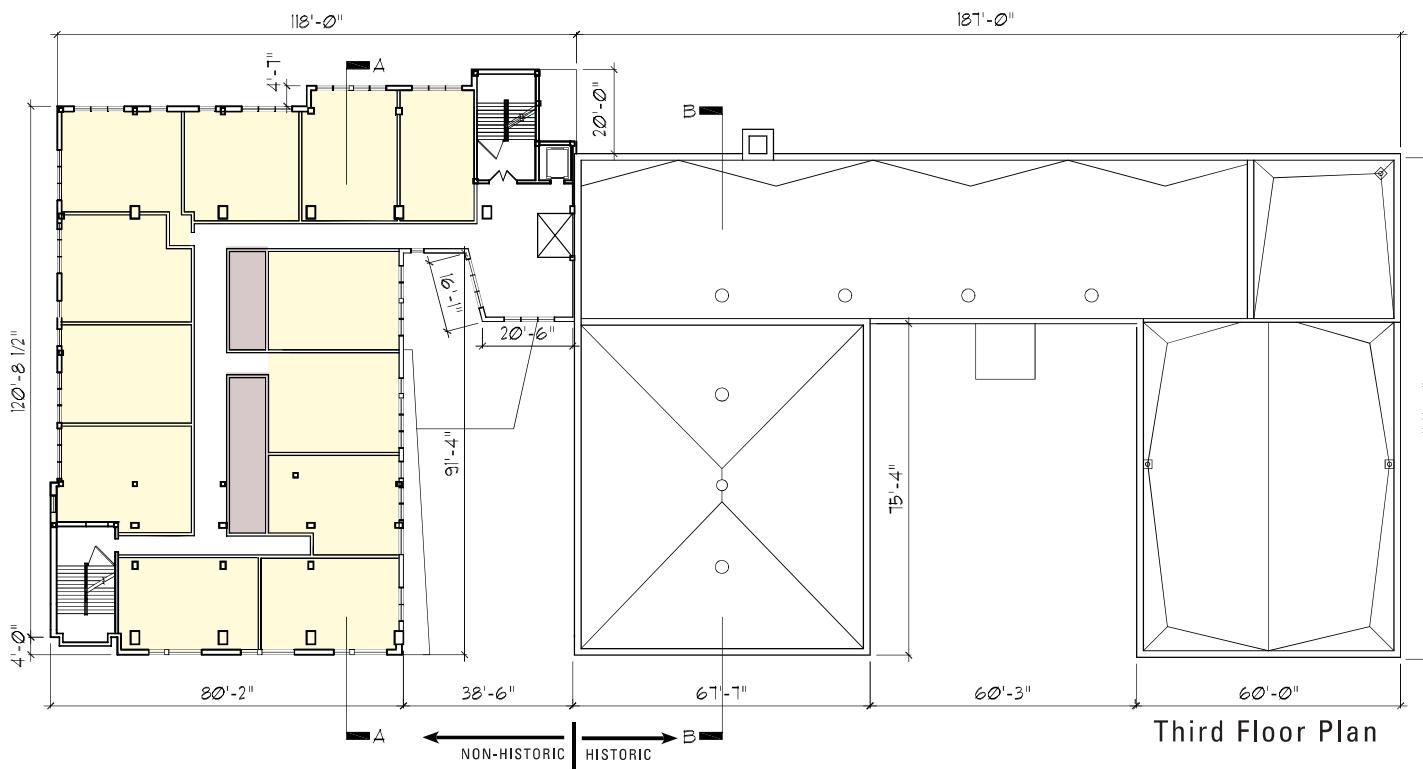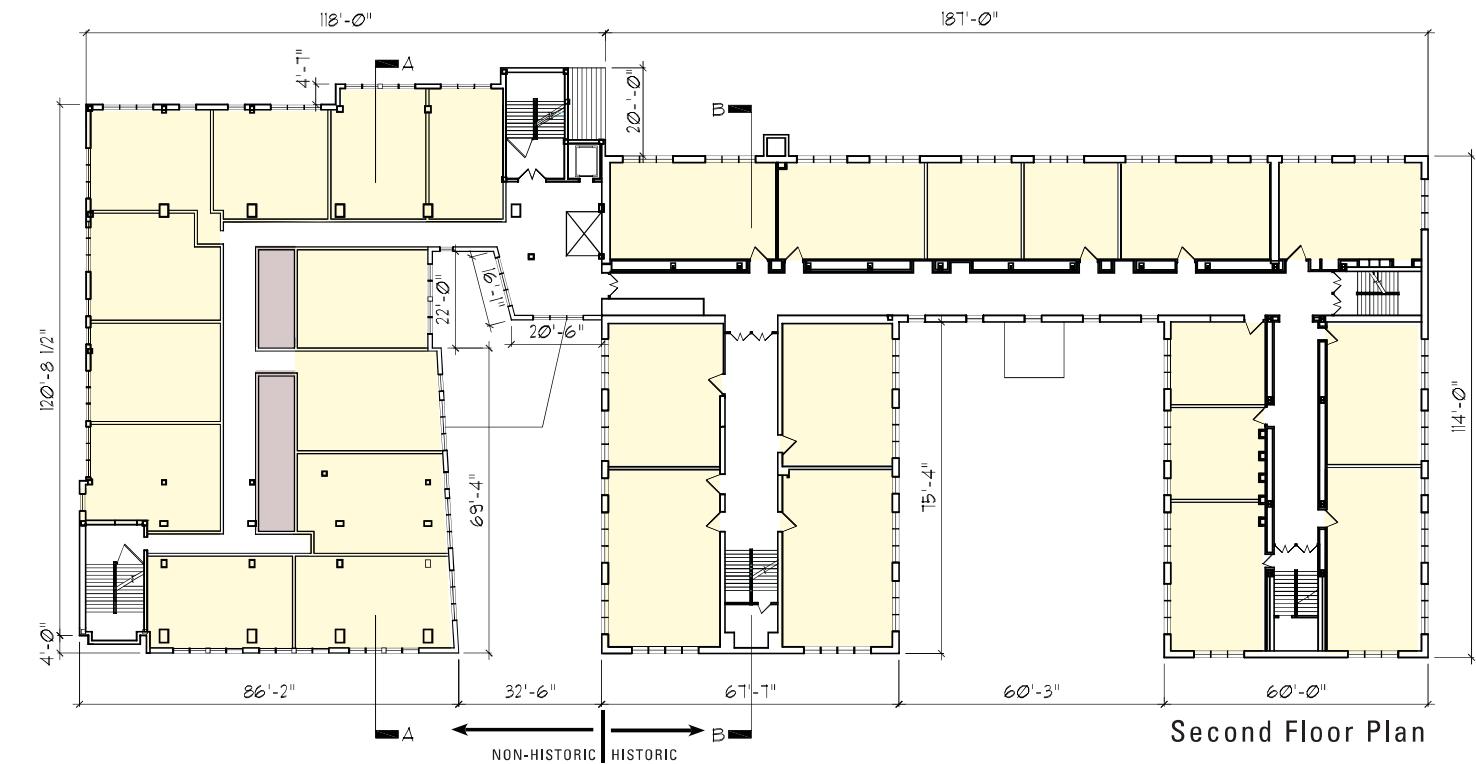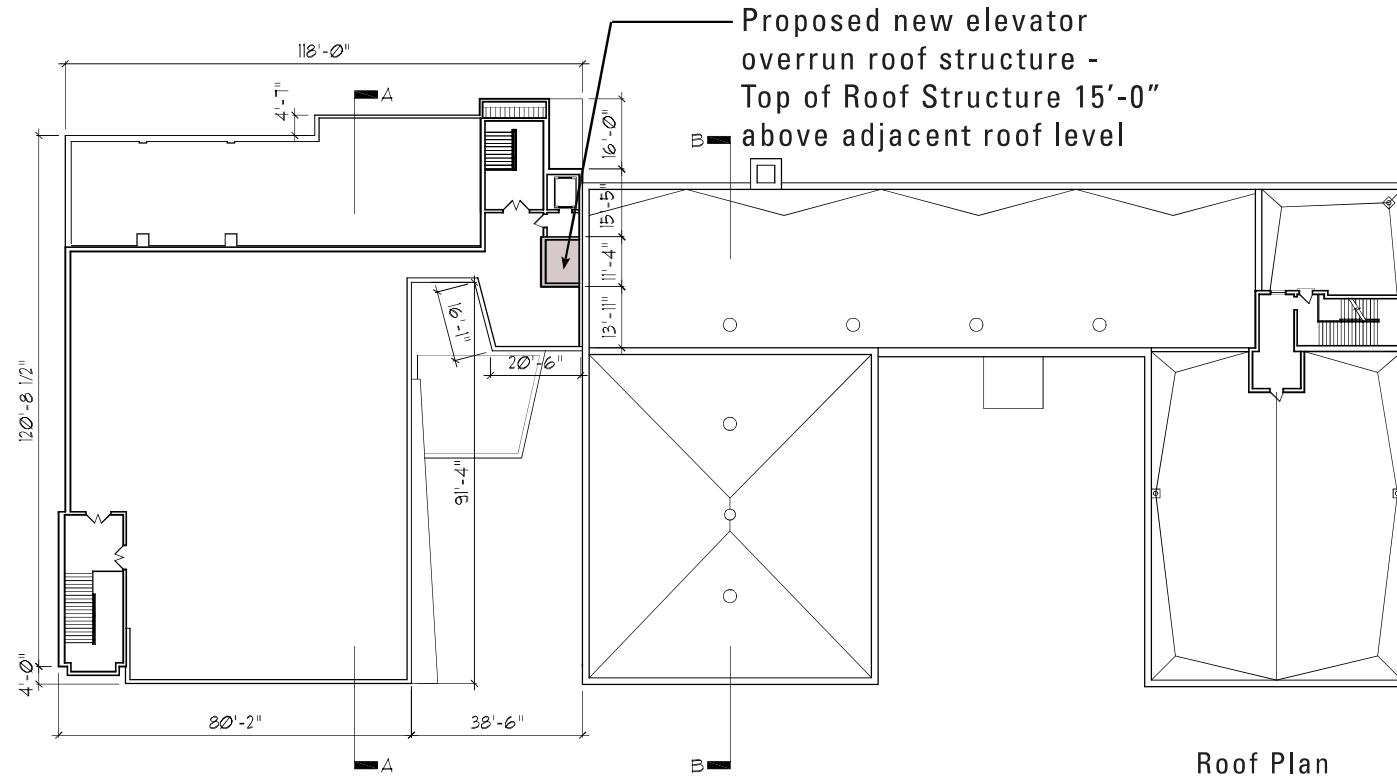

Note:
The interior layouts shown on the building plans are schematic. Changes to the layouts, not affecting the exterior envelop or square footage distribution, may occur.

House of Lebanon
270 Street, NW, Washington, DC

MM Washington Redevelopment Partners LLC

Legend

Dwelling Units, Typ.

Mechanical/ Utility Space





House of Lebanon

270 Street, NW, Washington, DC

MM Washington Redevelopment Partners LLC



West Court Streetscape



East Court Streetscape



West Court Detail



East Court Detail

House of Lebanon

270 Street, NW, Washington, DC

MM Washington Redevelopment Partners LLC